




REAR ELEVATION

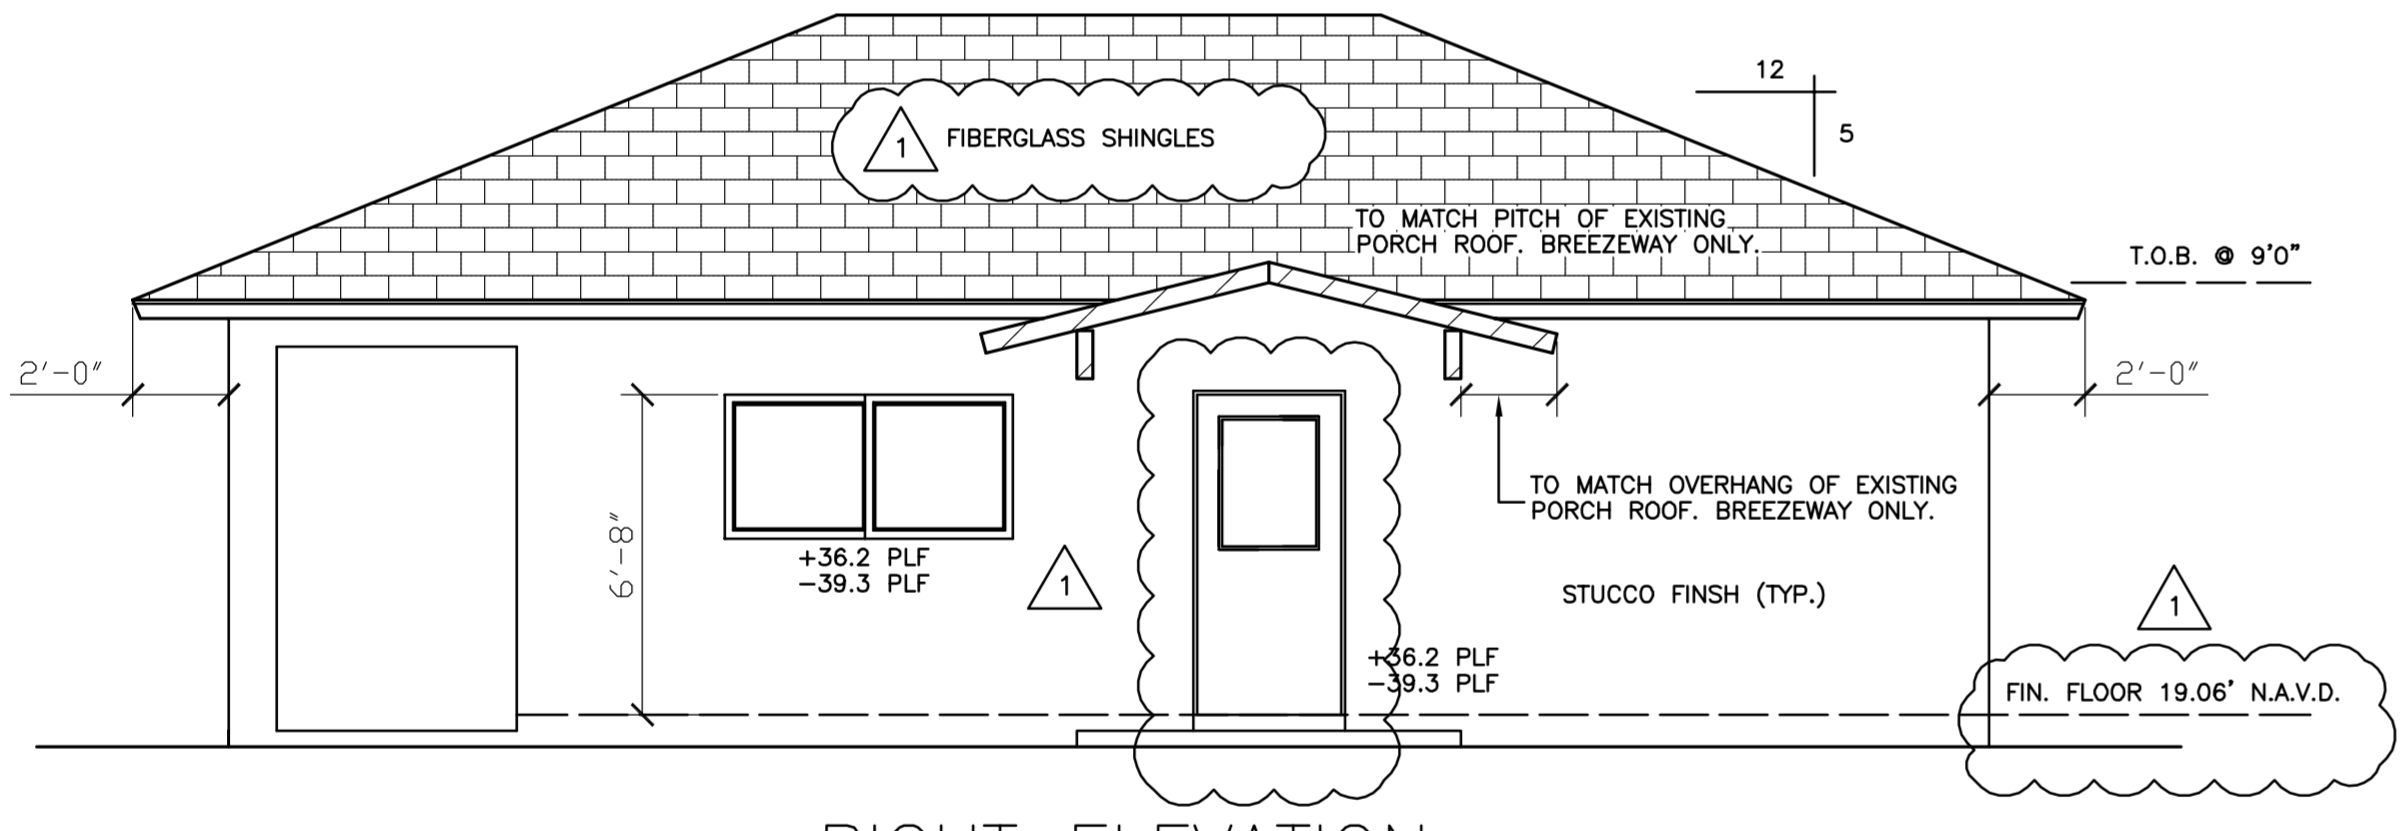


RIGHT ELEVATION

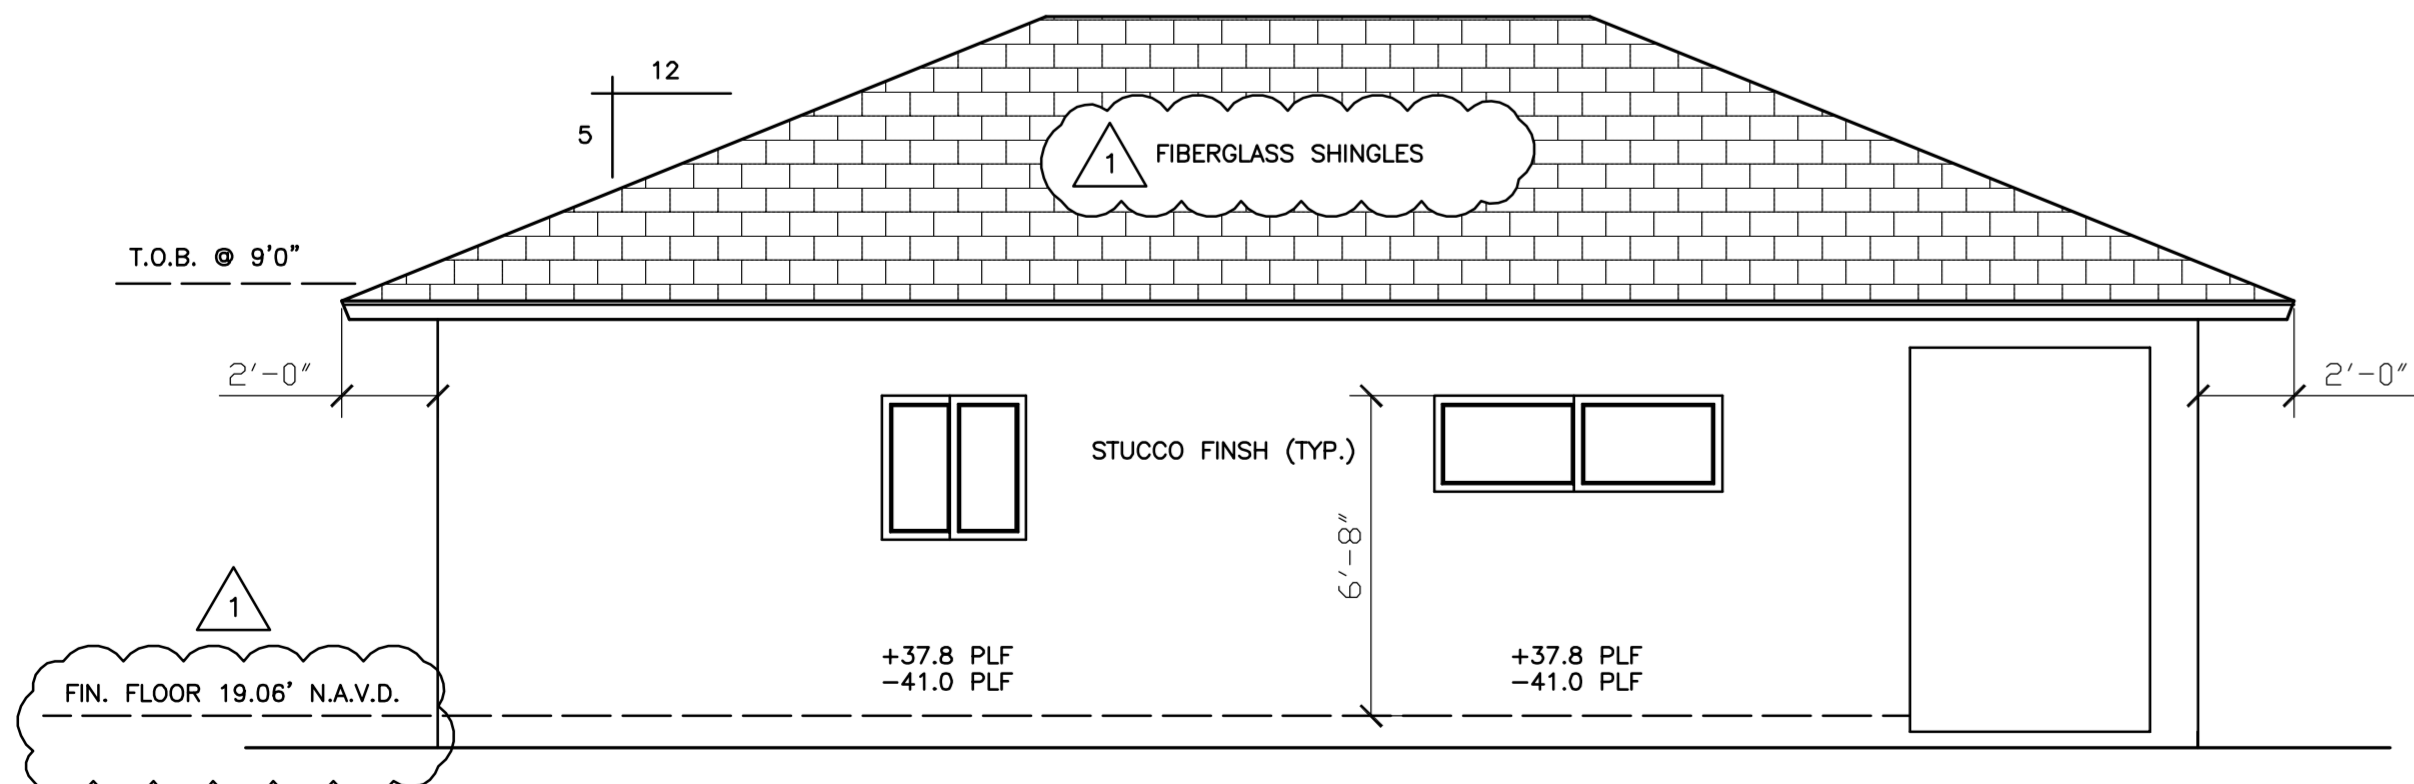

LEFT ELEVATION

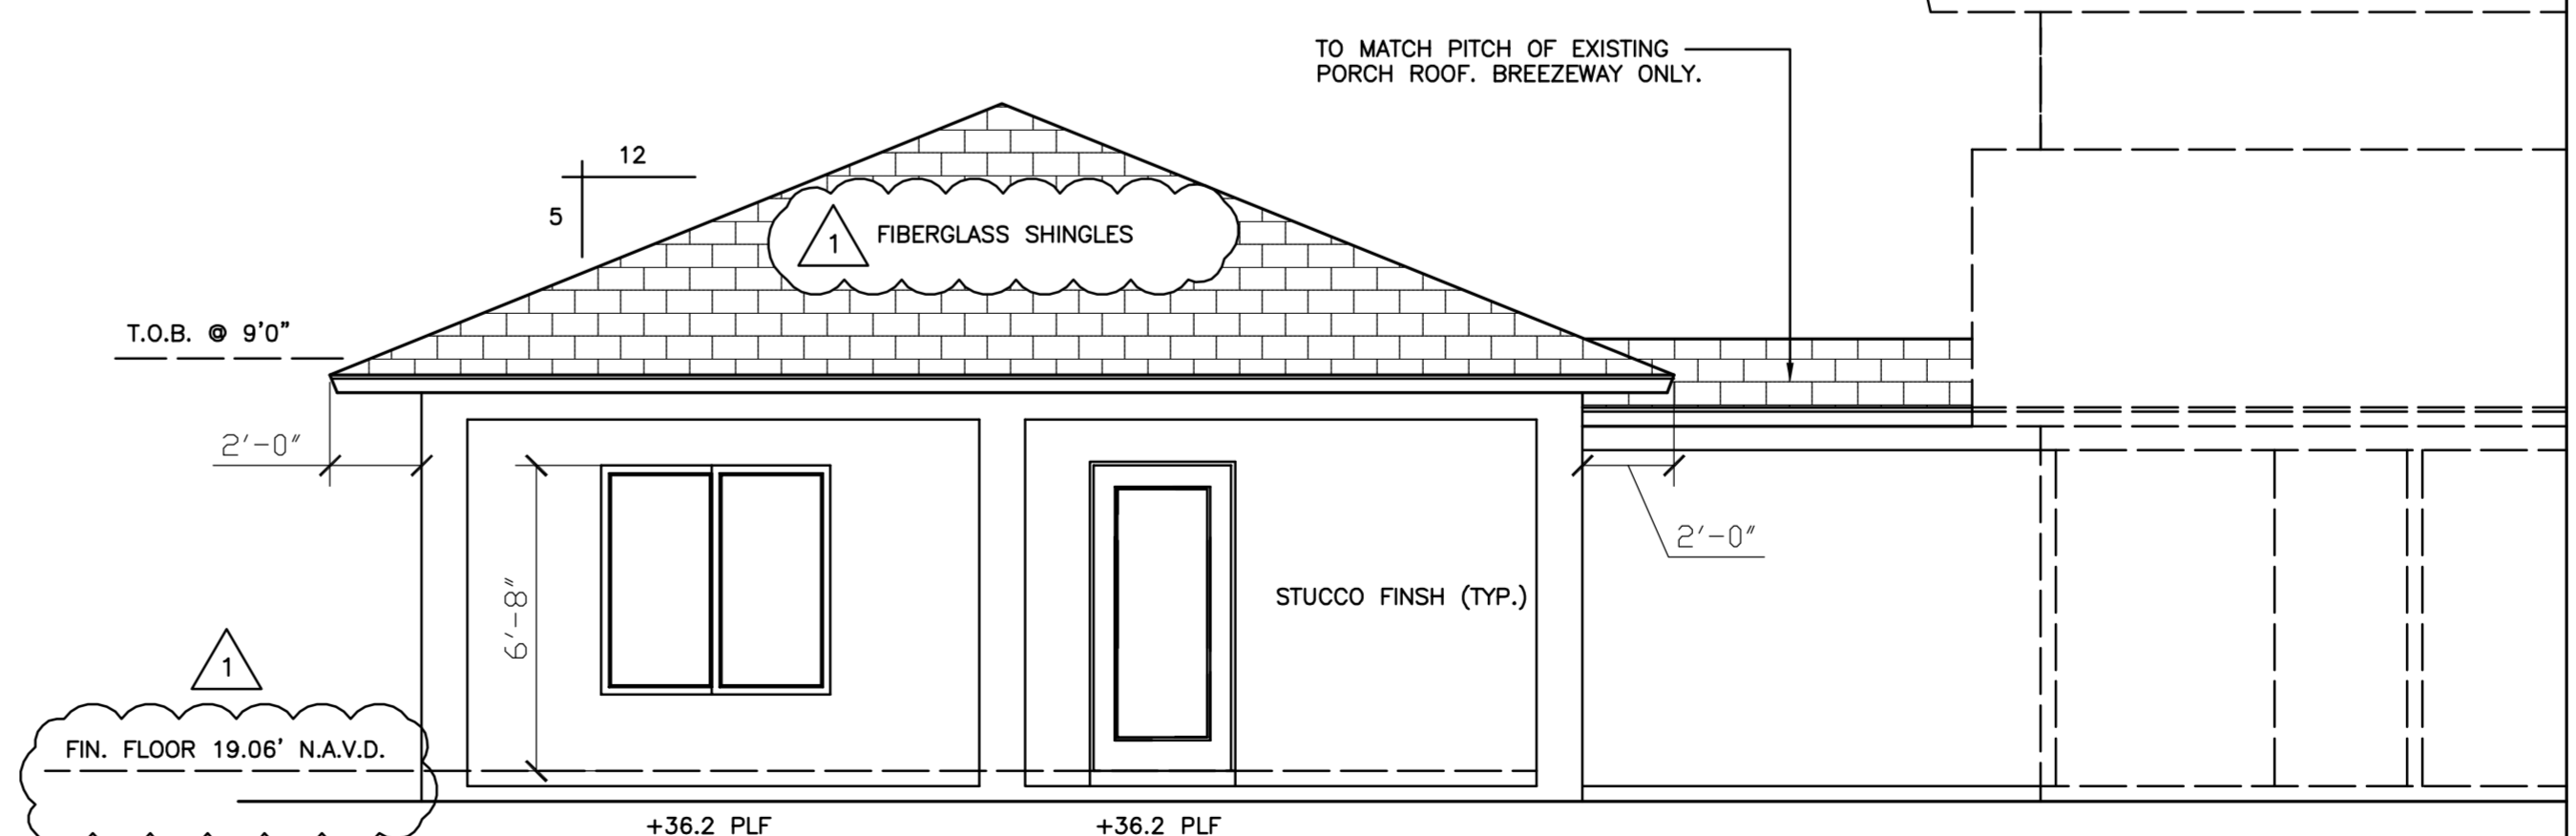

FRONT ELEVATION

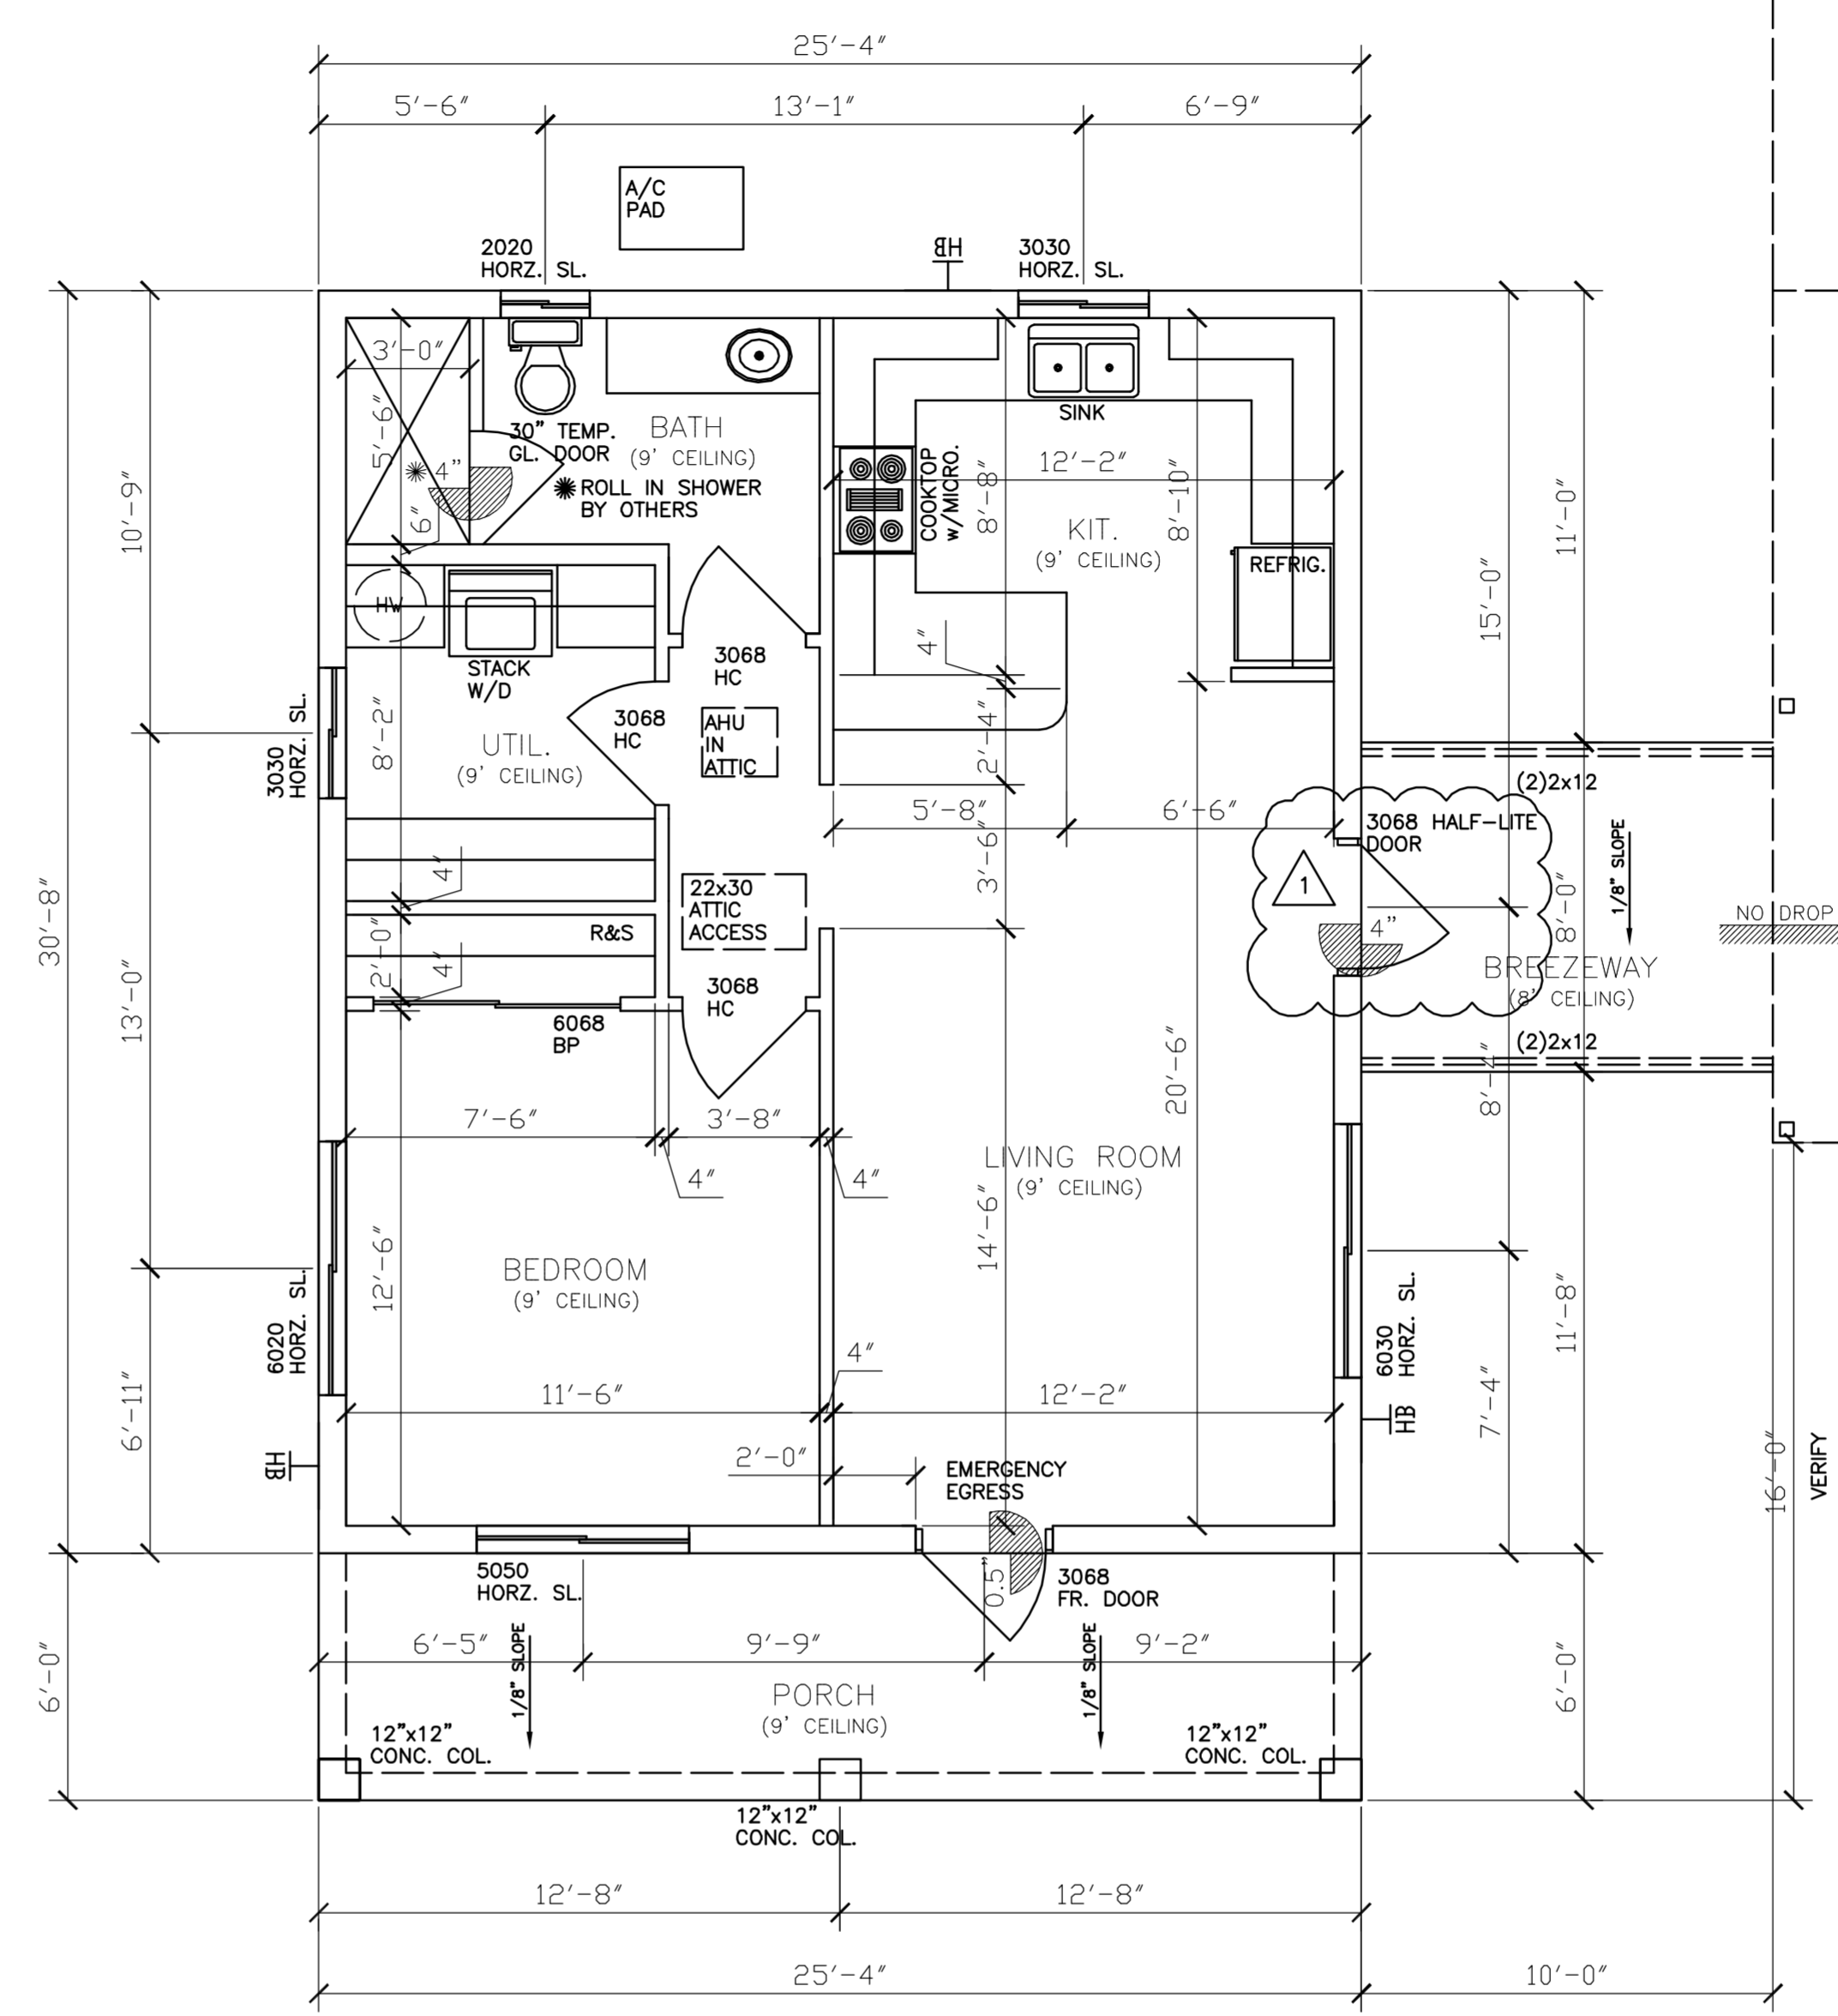

Richard Boyette, State of Florida, Professional Engineer,
License No. 42485
This document has been digitally signed and sealed by Richard Boyette on the date indicated here. Printed copies of this document are not considered signed and sealed and the signature must be verified on any electronic copies.

FLOOR PLAN & ELEVATIONS

REVISION	DATE
1	1/19/22

DRAWN BY:	TK
CHECKED BY:	
DATE:	10/20/21
SCALE:	1/4"=1'0"
SHEET	01